


T-25 TF-25 T-29 ASSEMBLY DIAGRAM

1	ΣΟΜΠΑ
2	ΕΝΔΕΙΞΗ ΘΕΡΜΟΚΡΑΣΙΑΣ
3	ΚΥΚΛΟΦΟΡΗΤΗΣ
4	ΒΑΝΑ
5	ΒΑΝΑ ΕΙΣΑΓΩΓΗΣ ΚΡΥΟΥ ΝΕΡΟΥ ΧΡΗΣΗΣ
6	ΕΞΑΓΩΓΗ ΖΕΣΤΟΥ ΝΕΡΟΥ ΧΡΗΣΗΣ
7	ΔΙΑΔΡΟΜΗ ΝΕΡΟΥ ΚΑΛΟΡΙΦΕΡ ΖΕΣΤΟ
8	ΕΠΙΣΤΡΟΦΗ ΝΕΡΟΥ ΚΑΛΟΡΙΦΕΡ ΚΡΥΟ
9	ΔΟΧΕΙΟ ΔΙΑΣΤΟΛΗΣ
10	ΔΙΑΔΡΟΜΗ ΣΤΟ ΔΟΧΕΙΟ ΔΙΑΣΤΟΛΗΣ
11	ΕΠΙΣΤΡΟΦΗ ΑΠ'Ο ΤΟ ΔΟΧΕΙΟ ΔΙΑΣΤΟΛΗΣ
12	ΕΝΔΕΙΞΗ ΣΤΑΘΜΗΣ ΔΟΧΕΙΟΥ ΔΙΑΣΤΟΛΗΣ
13	ΕΞΟΔΟΣ ΑΤΜΟΥ
14	ΒΑΛΒΙΔΑ ΚΑΛΟΡΙΦΕΡ
15	ΚΑΛΟΡΙΦΕΡ
16	ΤΡΟΦΟΔΟΣΙΑ ΡΕΥΜΑΤΟΣ ΜΕ UPS
17	ΜΗΧΑΝΙΚΟΣ ΘΕΡΜΟΣΤΑΤΗΣ
18	ΒΑΛΒΙΔΑ ΠΛΗΡΩΣΗΣ
19	ΒΑΝΑ ΑΠΟΧΕΤΕΥΣΗΣ
20	ΚΑΛΥΜΜΑ ΑΕΡΙΣΜΟΥ
21	ΕΞΟΔΟΣ ΚΑΜΙΝΑΔΑΣ

ORIFICE SHOULD BE OPEN, SHOULD NOT BE CLOSED WITH BLIND PLUG

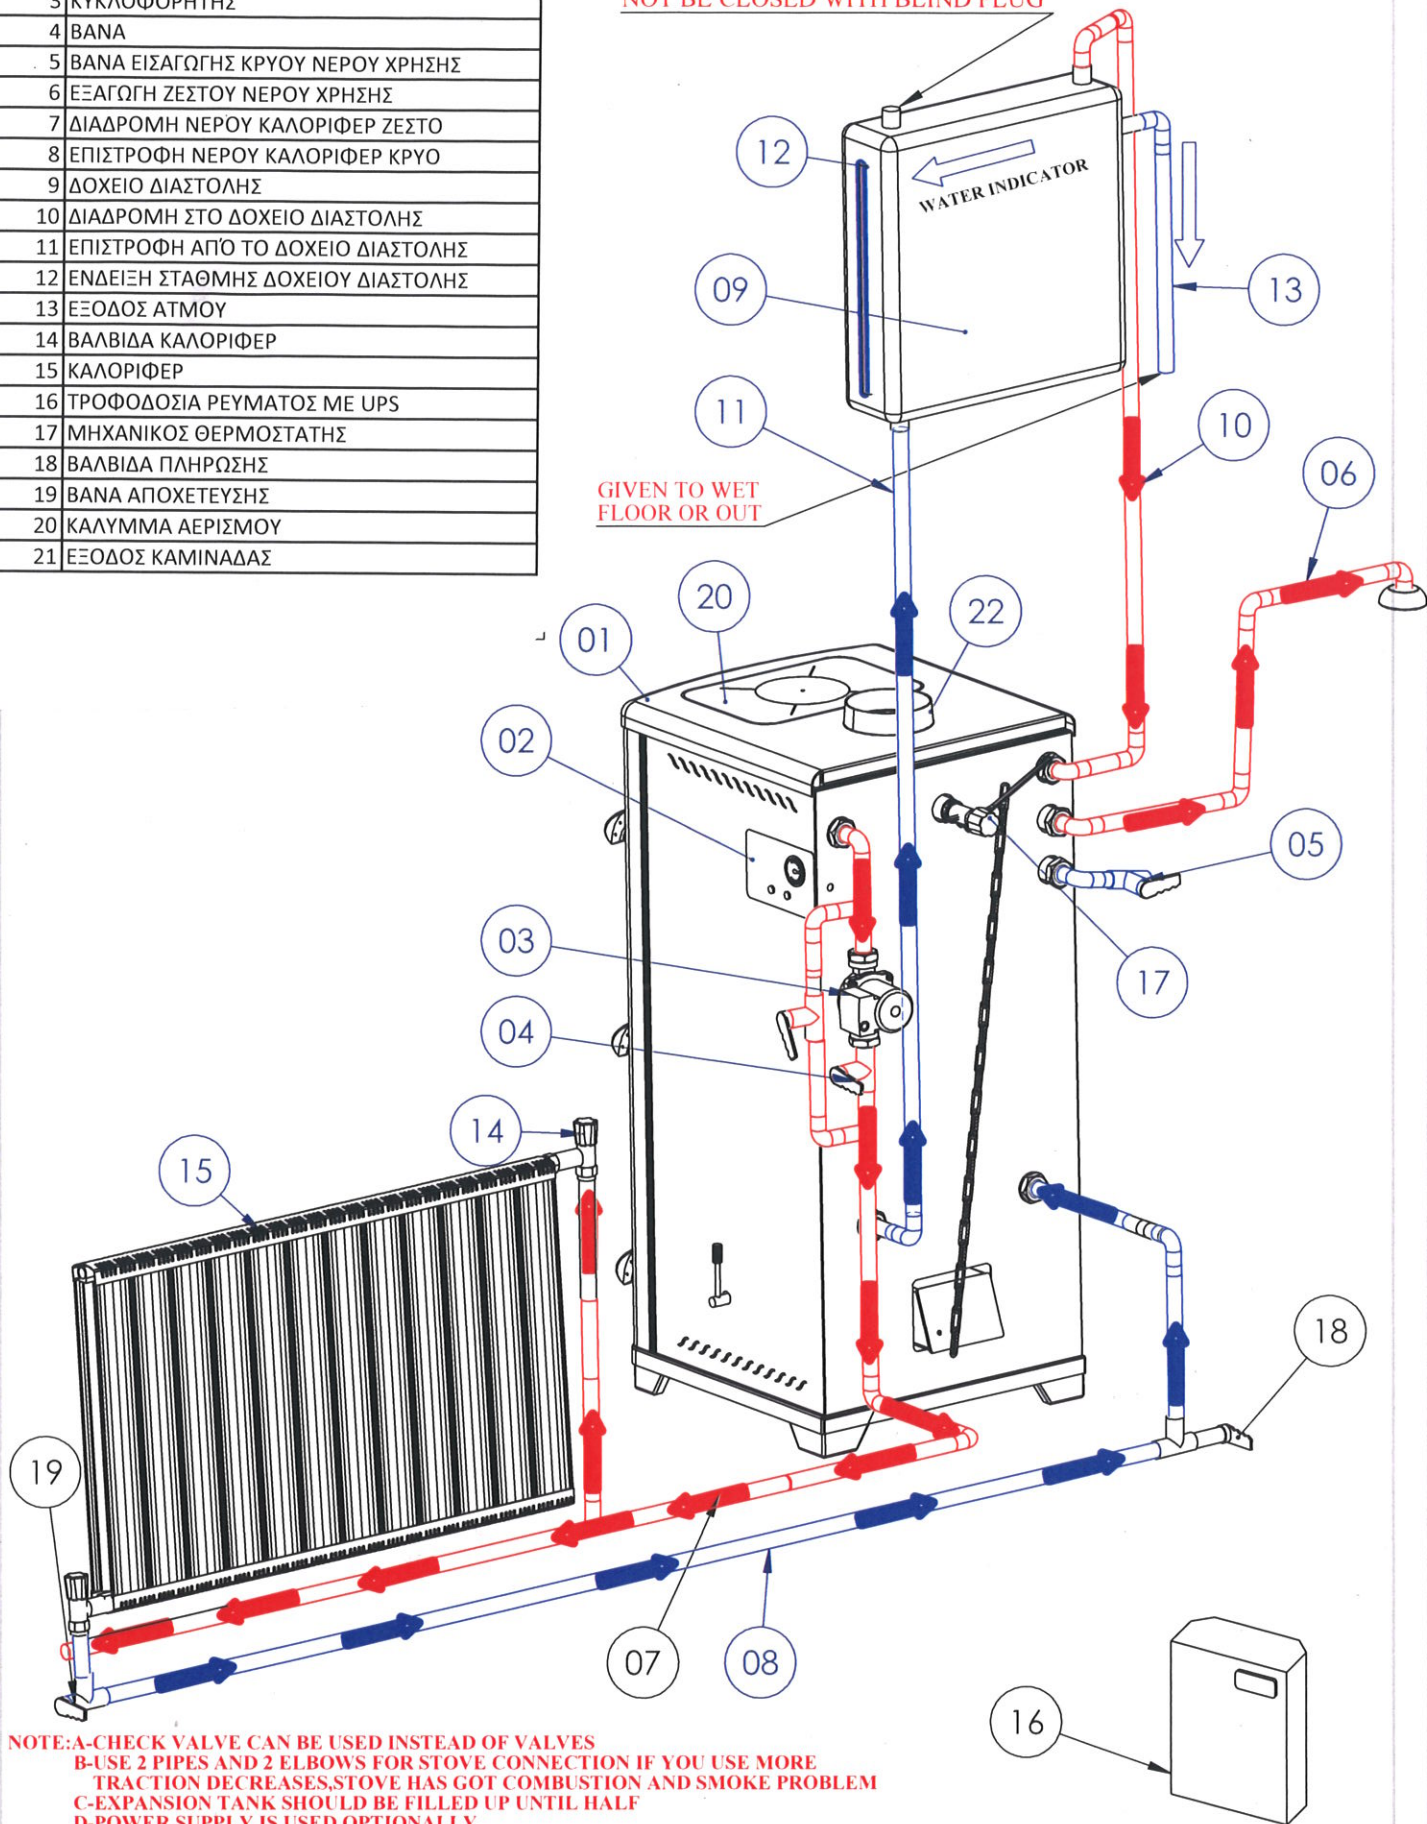

**NOTE: A-CHECK VALVE CAN BE USED INSTEAD OF VALVES
B-USE 2 PIPES AND 2 ELBOWS FOR STOVE CONNECTION IF YOU USE MORE
TRACTION DECREASES, STOVE HAS GOT COMBUSTION AND SMOKE PROBLEM
C-EXPANSION TANK SHOULD BE FILLED UP UNTIL HALF
D-POWER SUPPLY IS USED OPTIONALLY
E-CLEAN STOVE AND PIPES IN A WEEK
F-DISCHARGE THE ASHTRAY EVERYDAY
G-USE 1/3 ANTIFREEZE
H-IF USE HOT WATER IS USED CLOSED CIRCUIT, THERMOSTATICAL SAFETY
VALVE SHOULD BE USED. OTHERWISE, OUR COMPANY IS NOT RESPONSIBLE
FOR DAMAGES THAT CAN BE OCCUR**